






Fasade mot vest

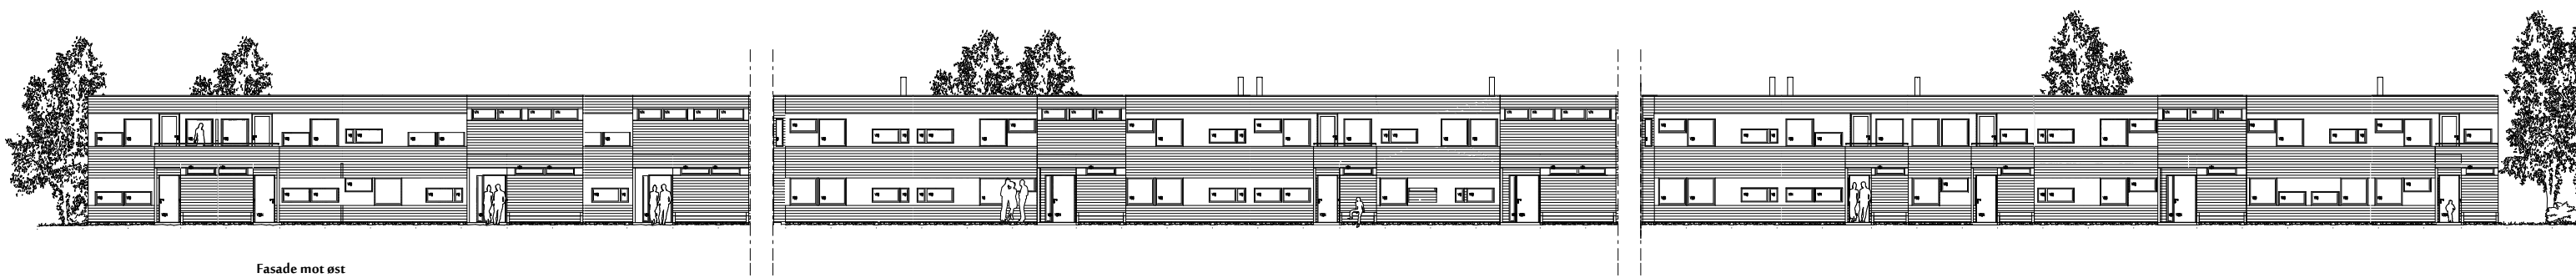

Fasade mot øst

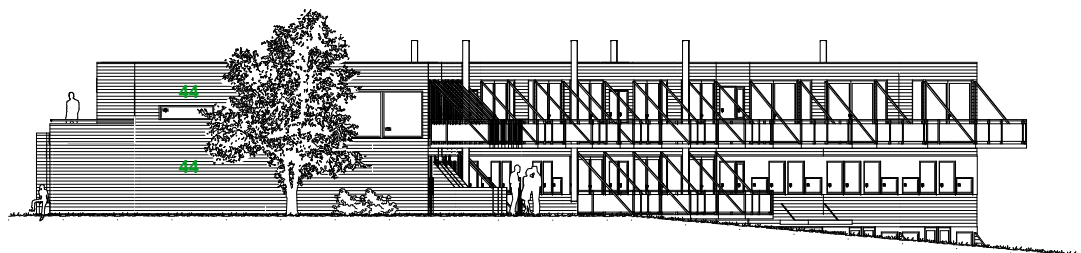

Fasade mot nord

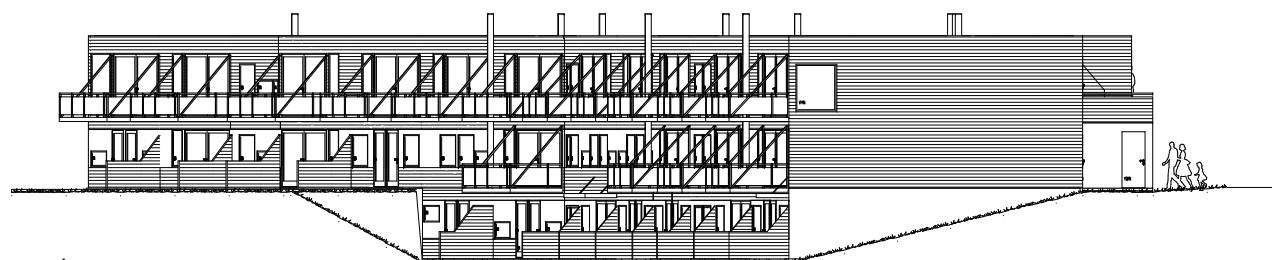

Fasade mot sør

HUS 26-44  
BRINKSVINGEN

FASADER	03.01.11
Sammenstilling fasader	1:100
<b>TotalRenovering</b> as Byggher & Totalentreprenør	12.01.11